




道路横断面图(一)  
适用于桩号K0+000~K0+040

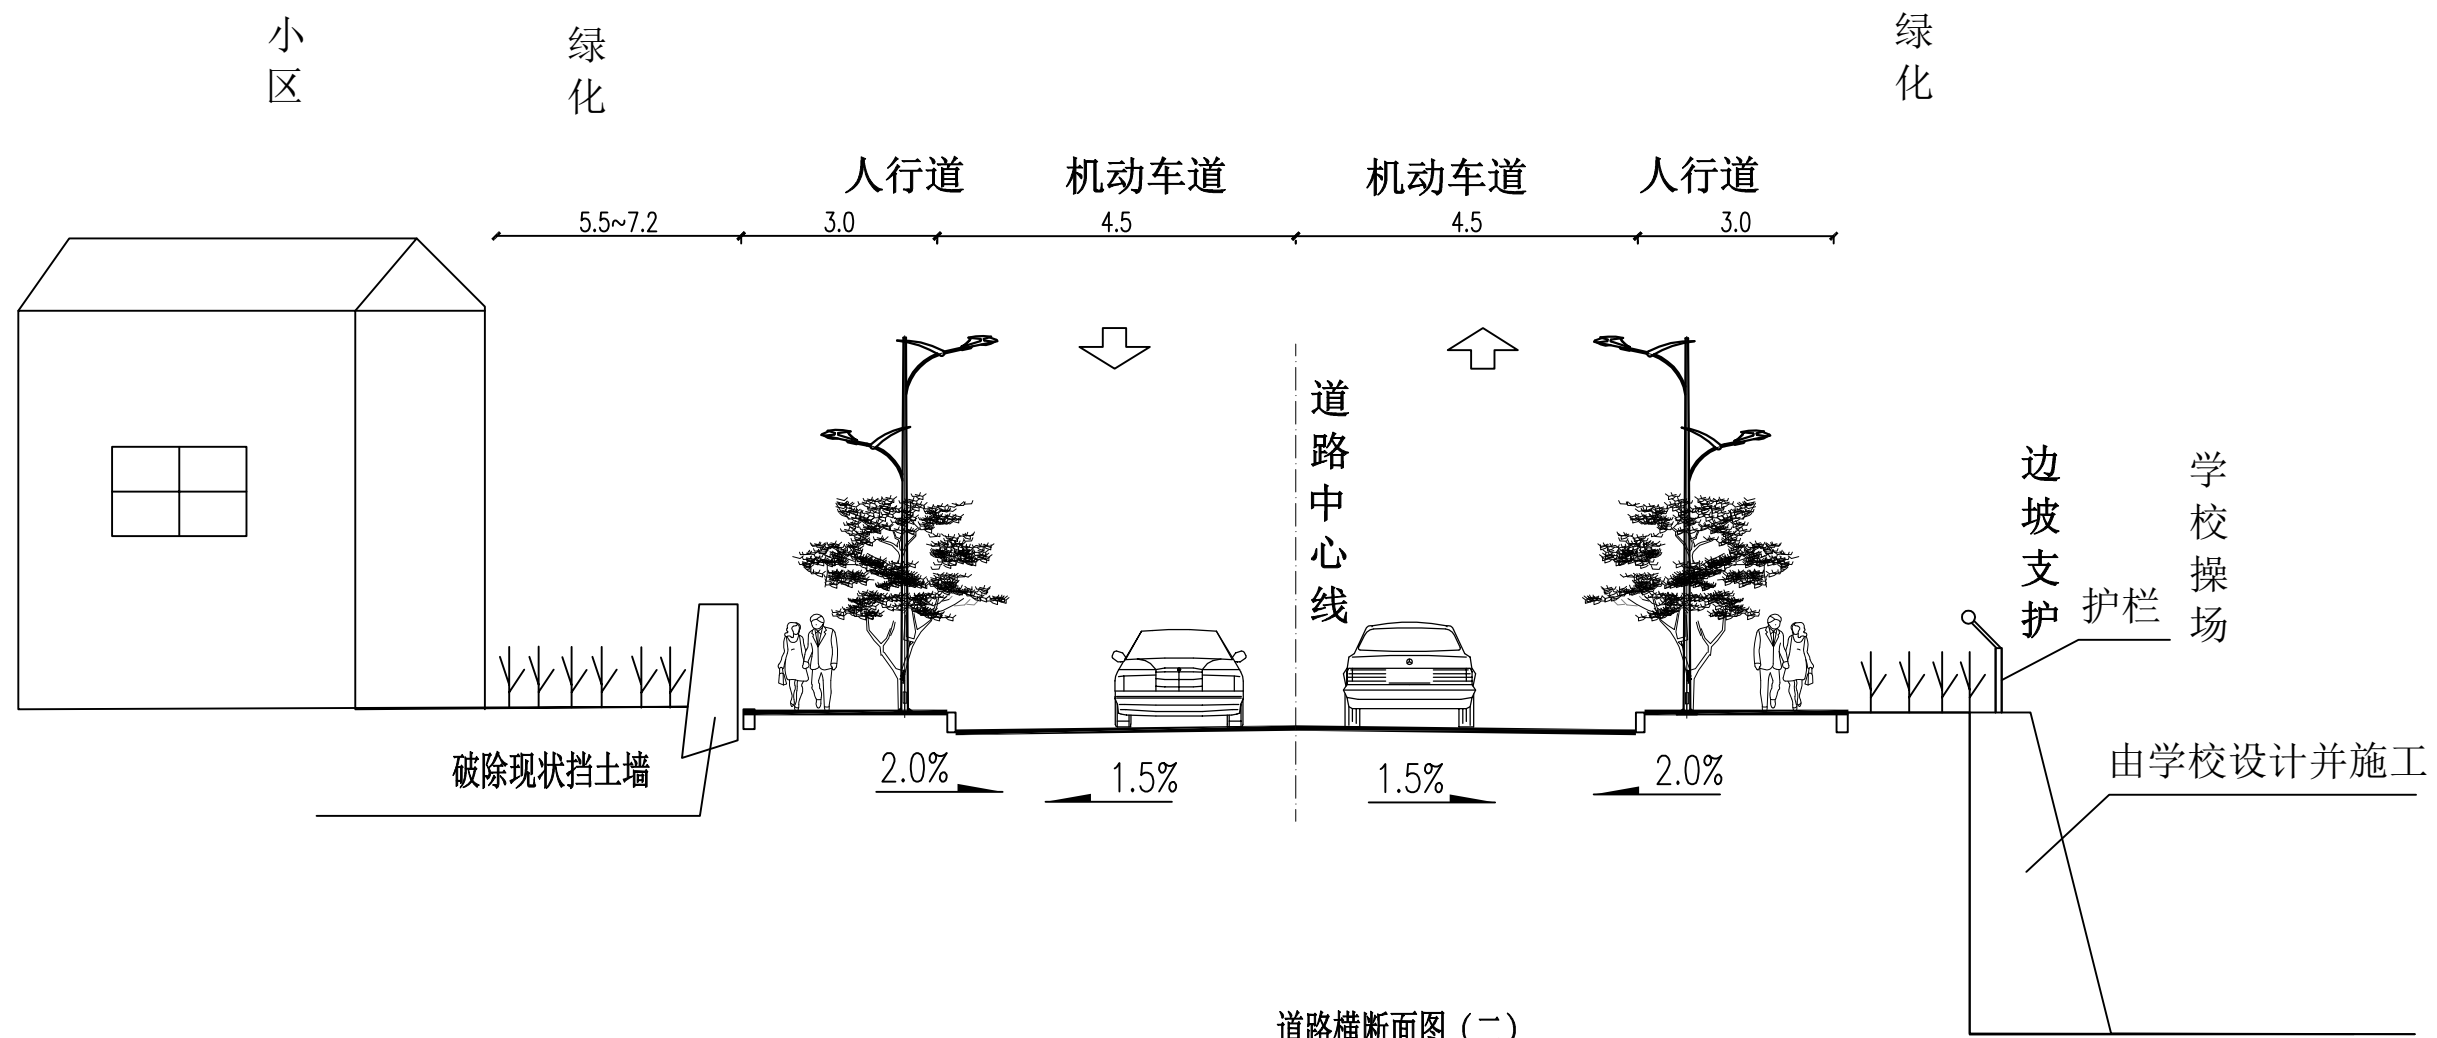


道路横断面图(二)  
适用于桩号K0+040~K0+220

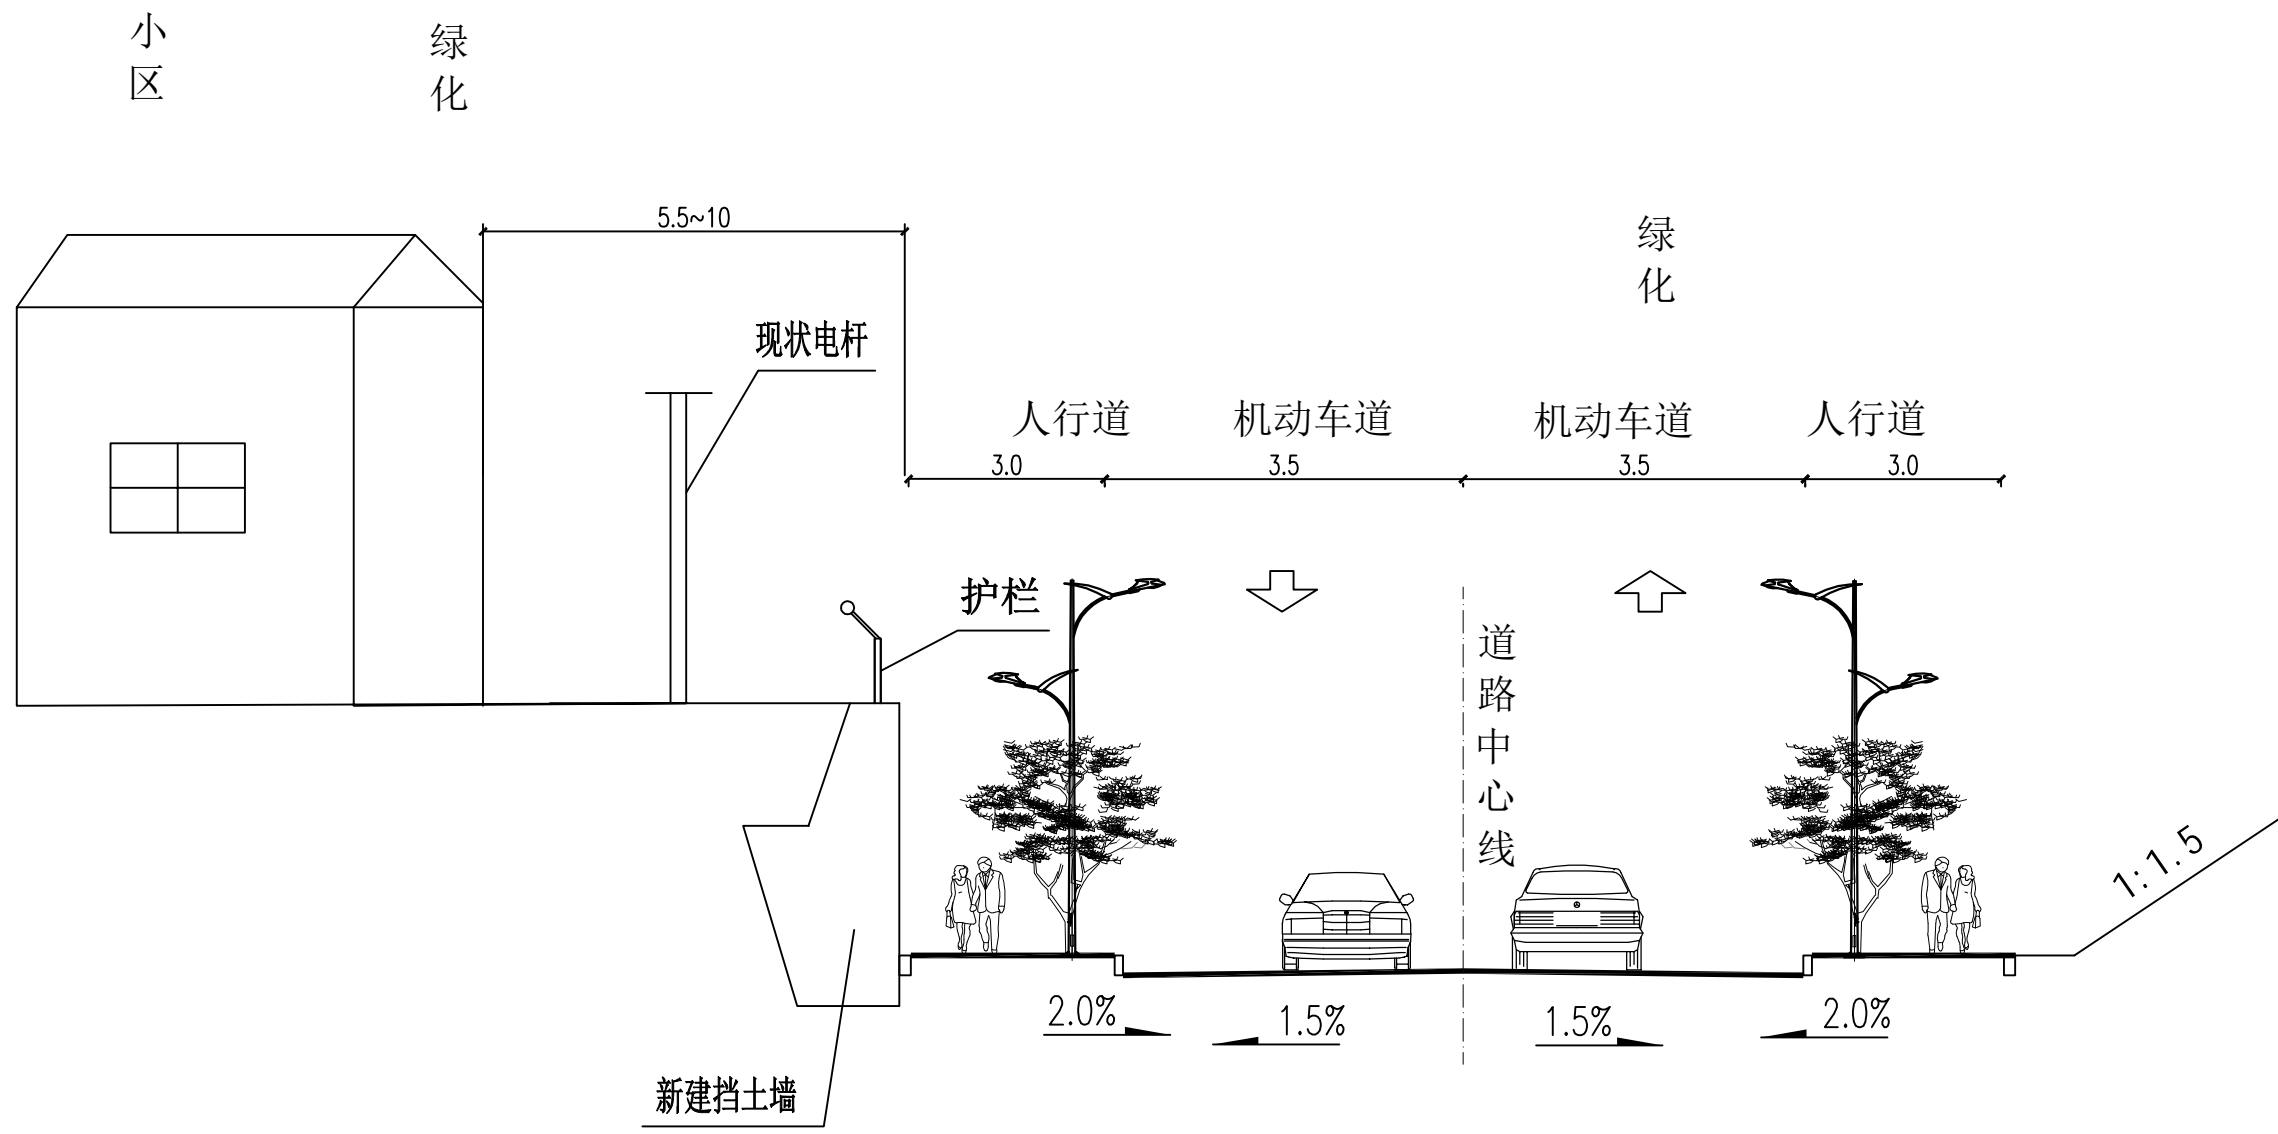

道路横断面图(三)  
适用于桩号K0+220~K0+340

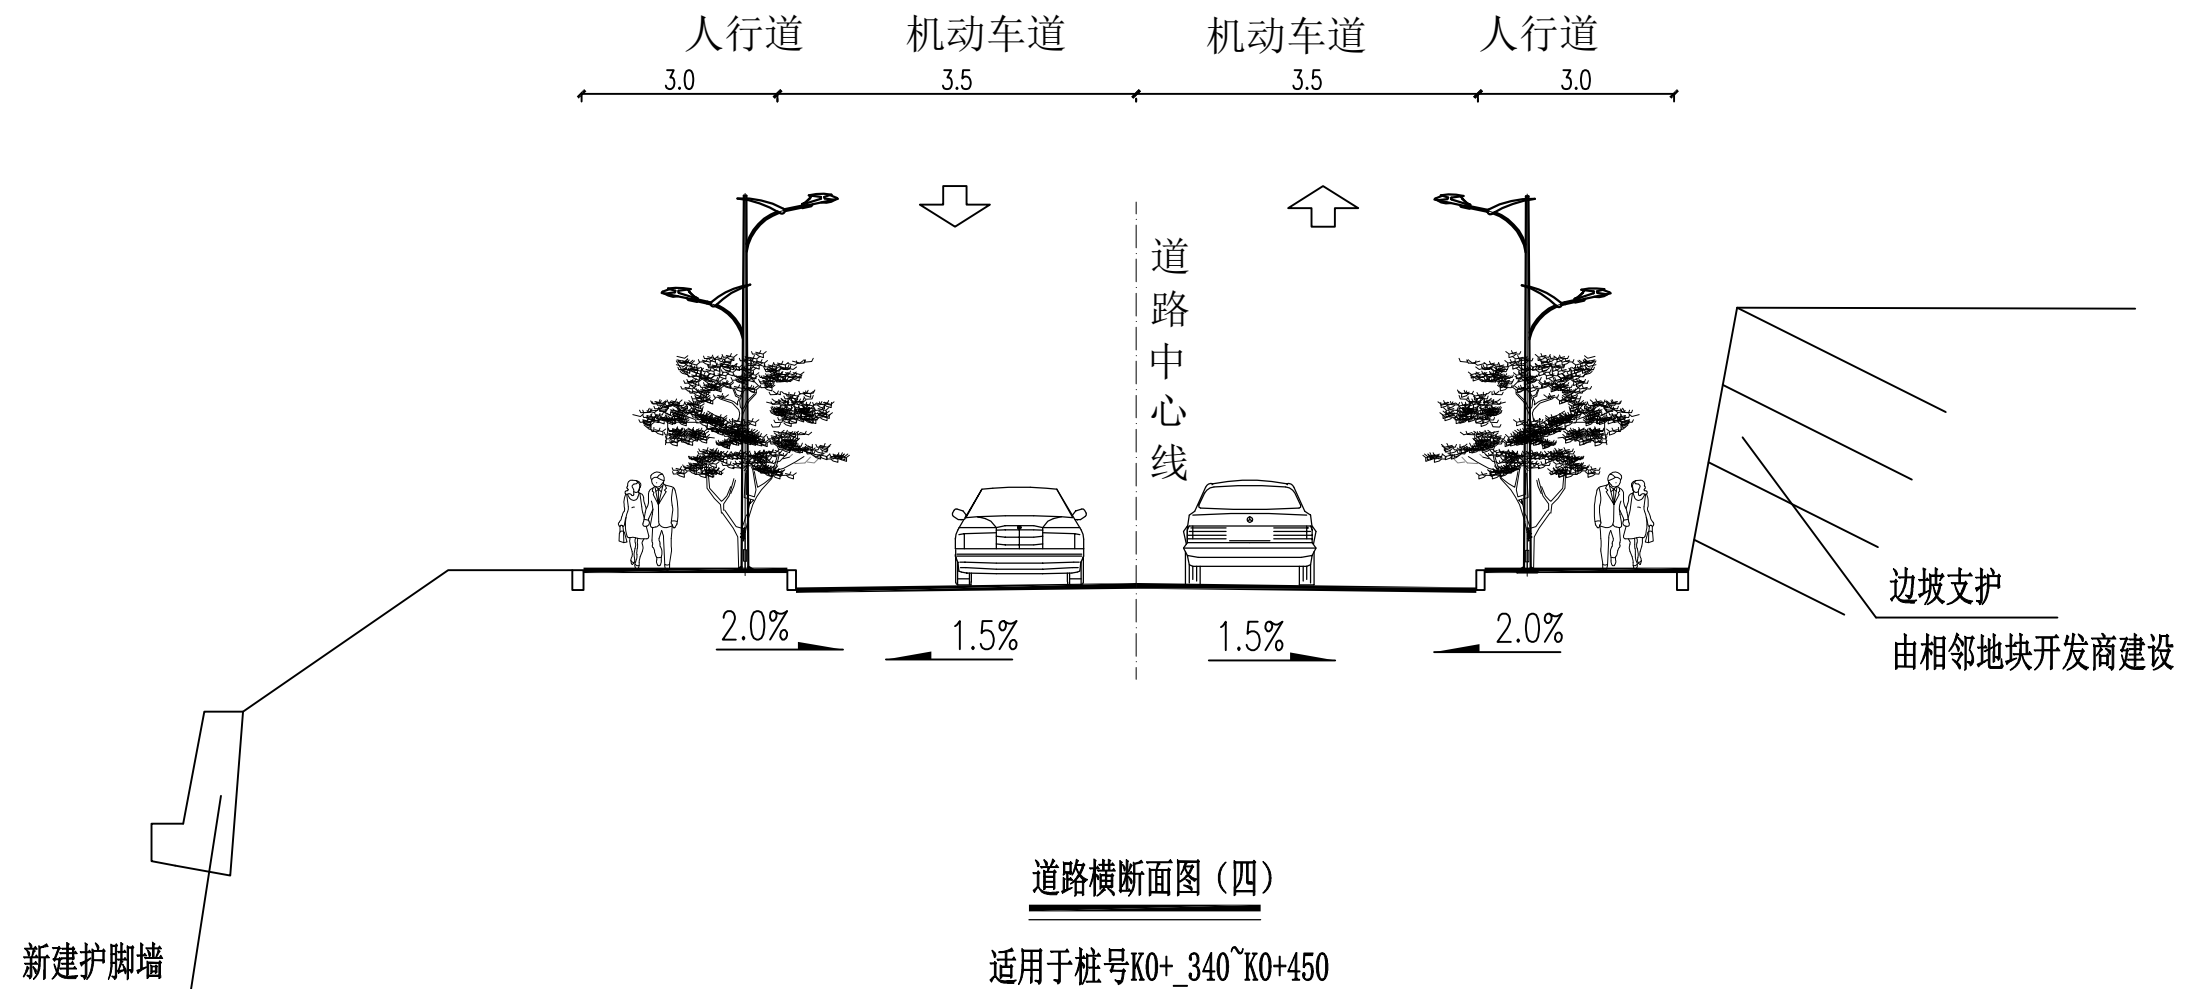

道路横断面图（四）  
 适用于桩号K0+340~K0+450

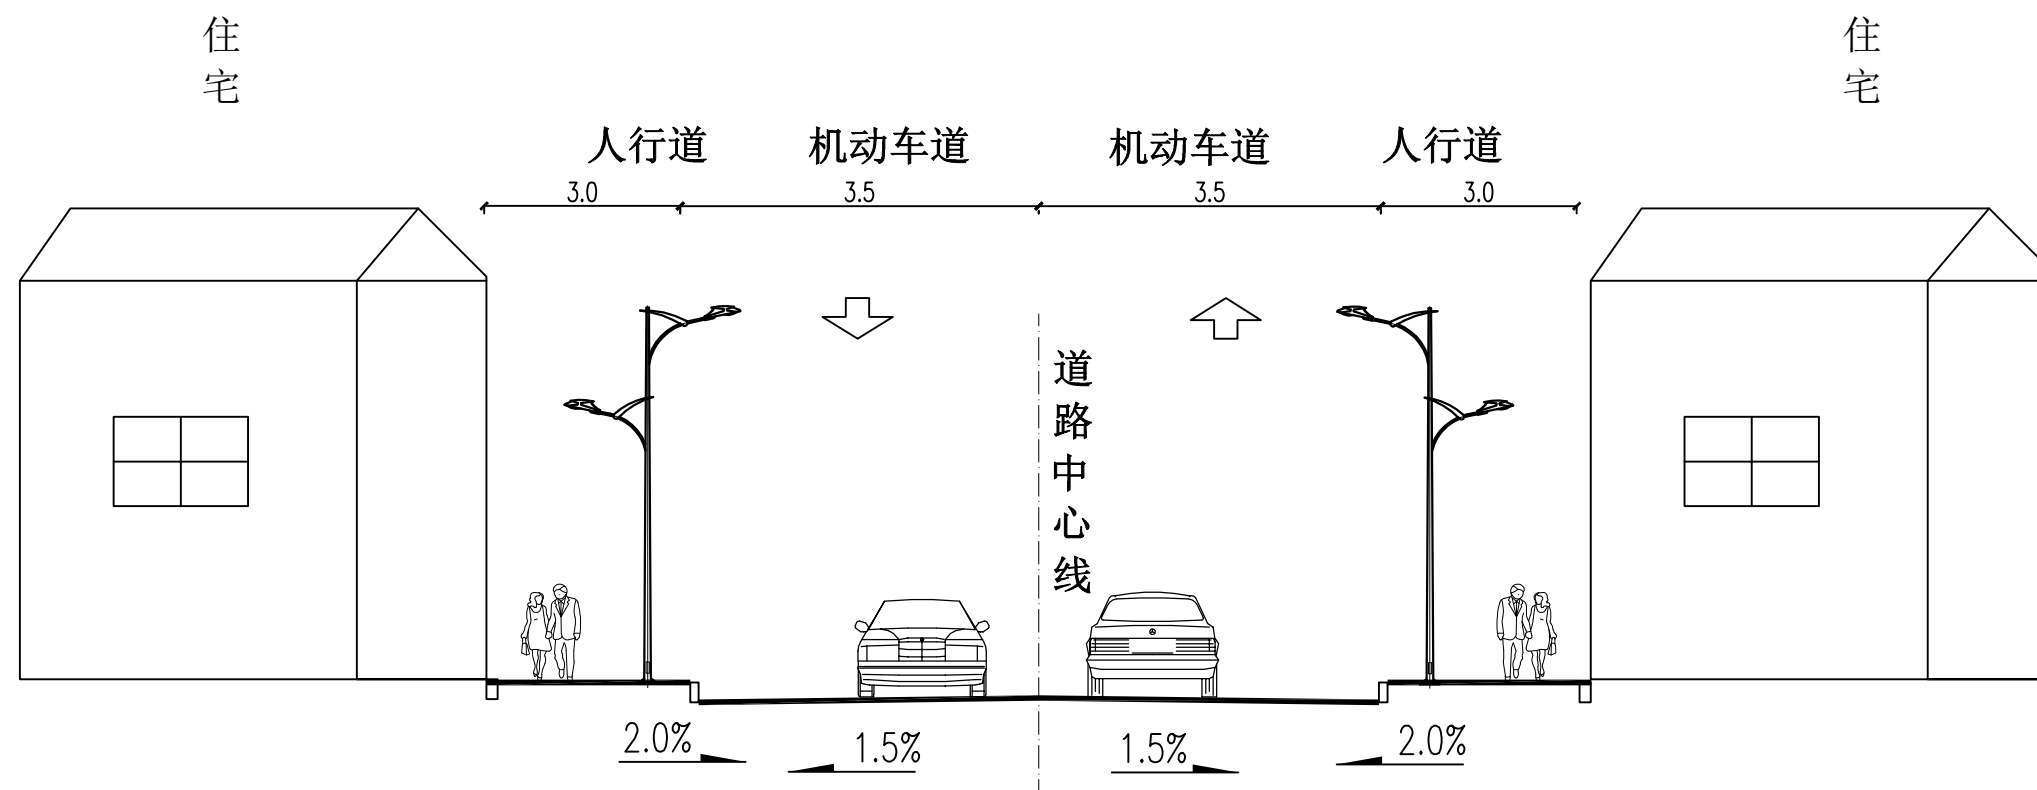

道路横断面图 (五)

适用于桩号K0+450~K0+491.667