




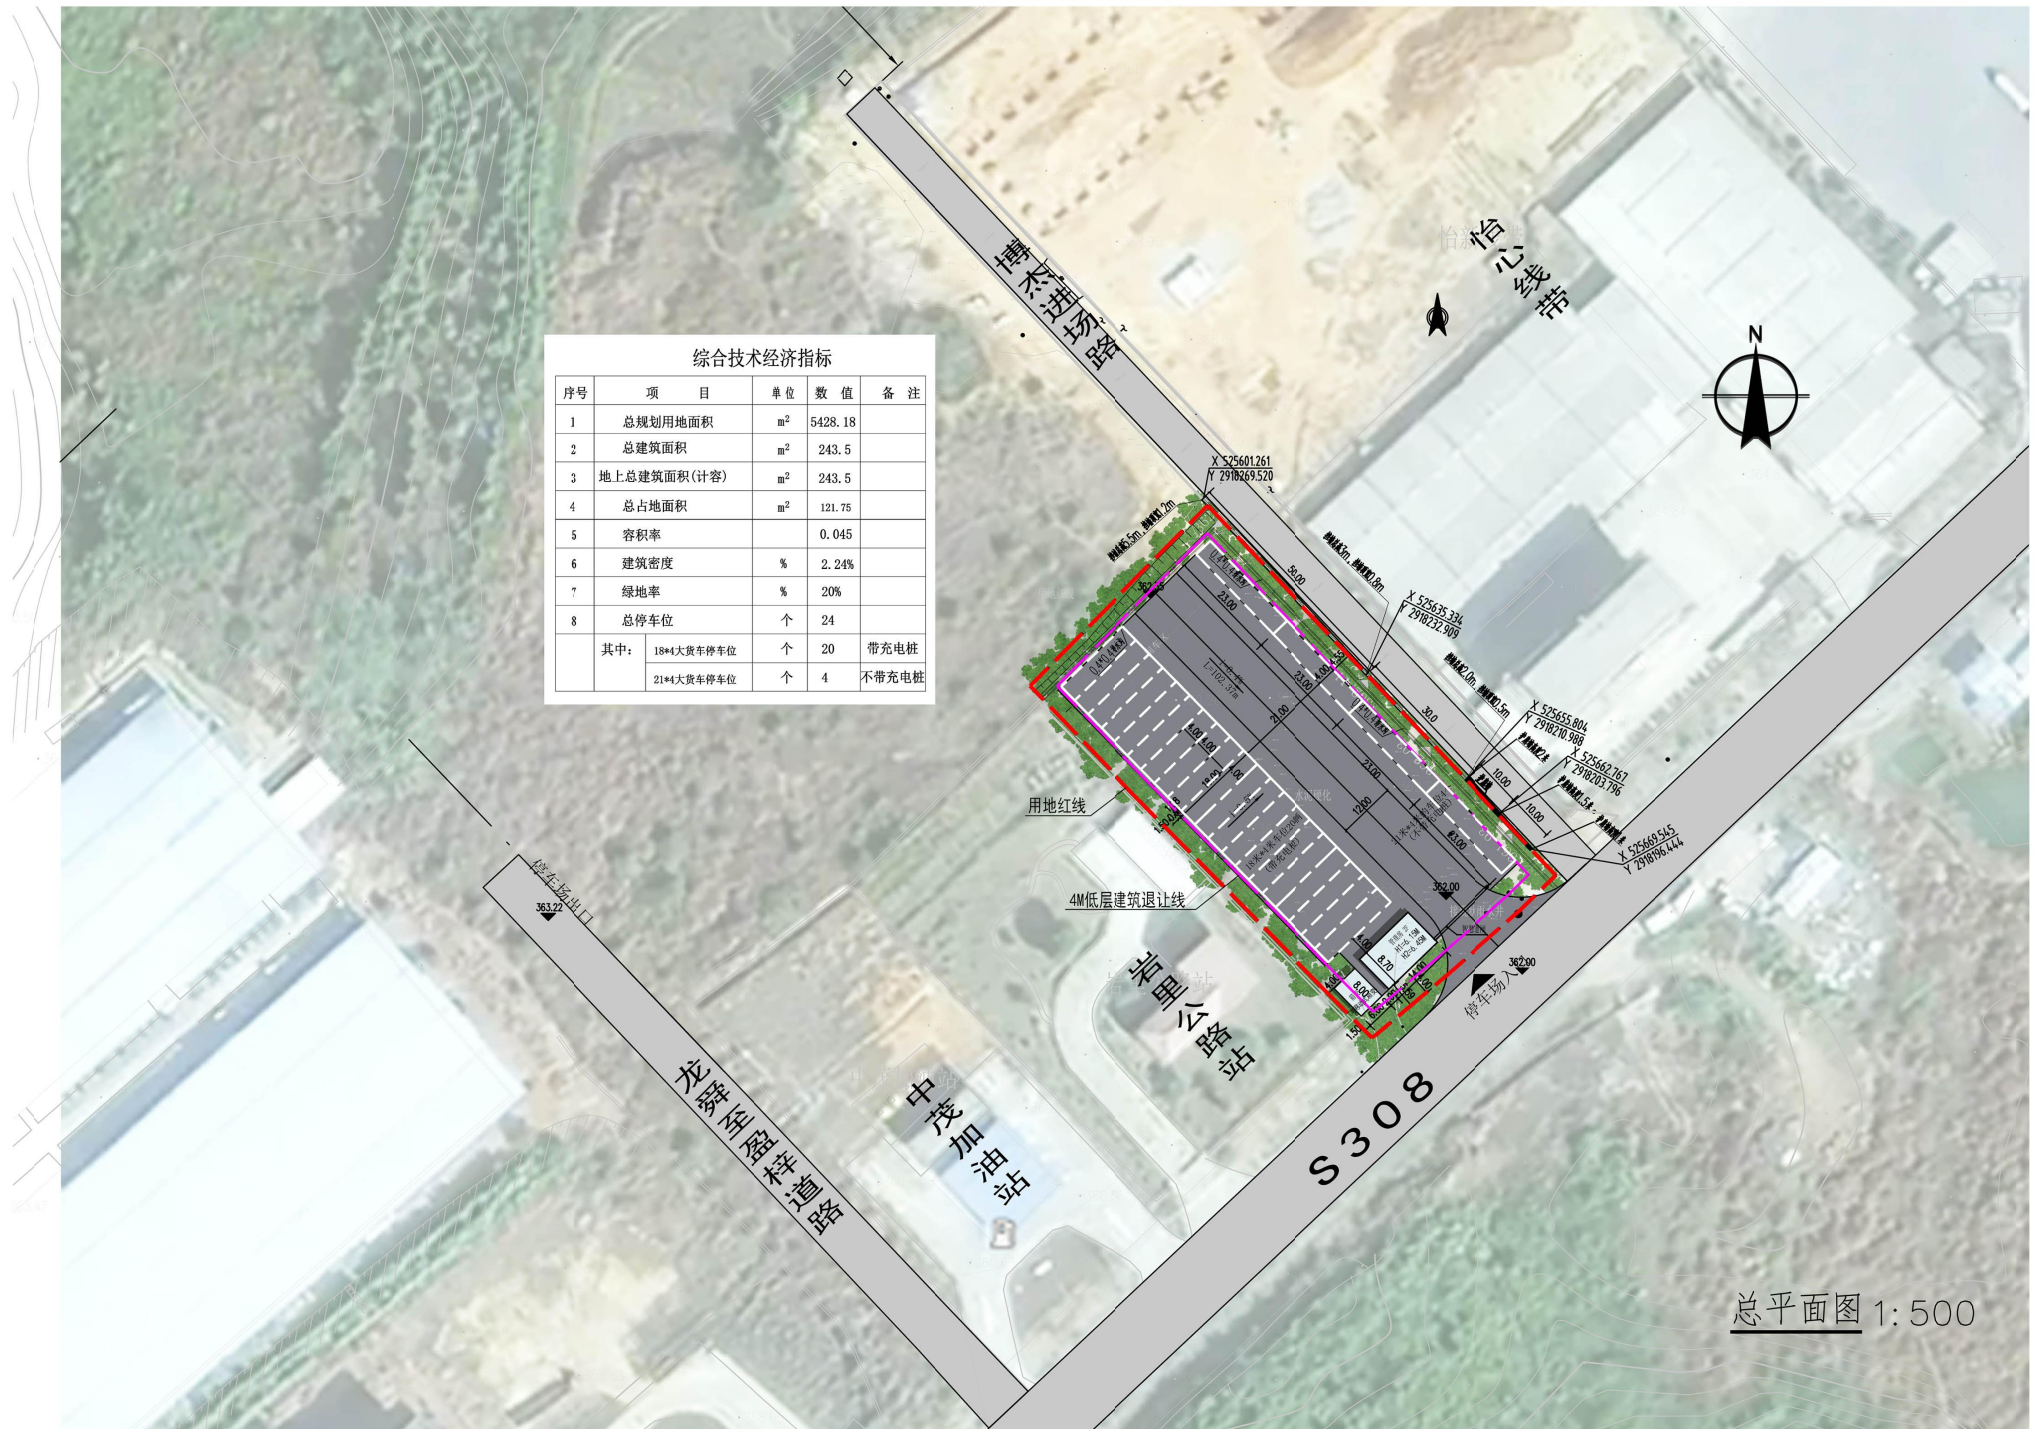

总平面图 1:500